


Note:  
Schedules Shown on final set

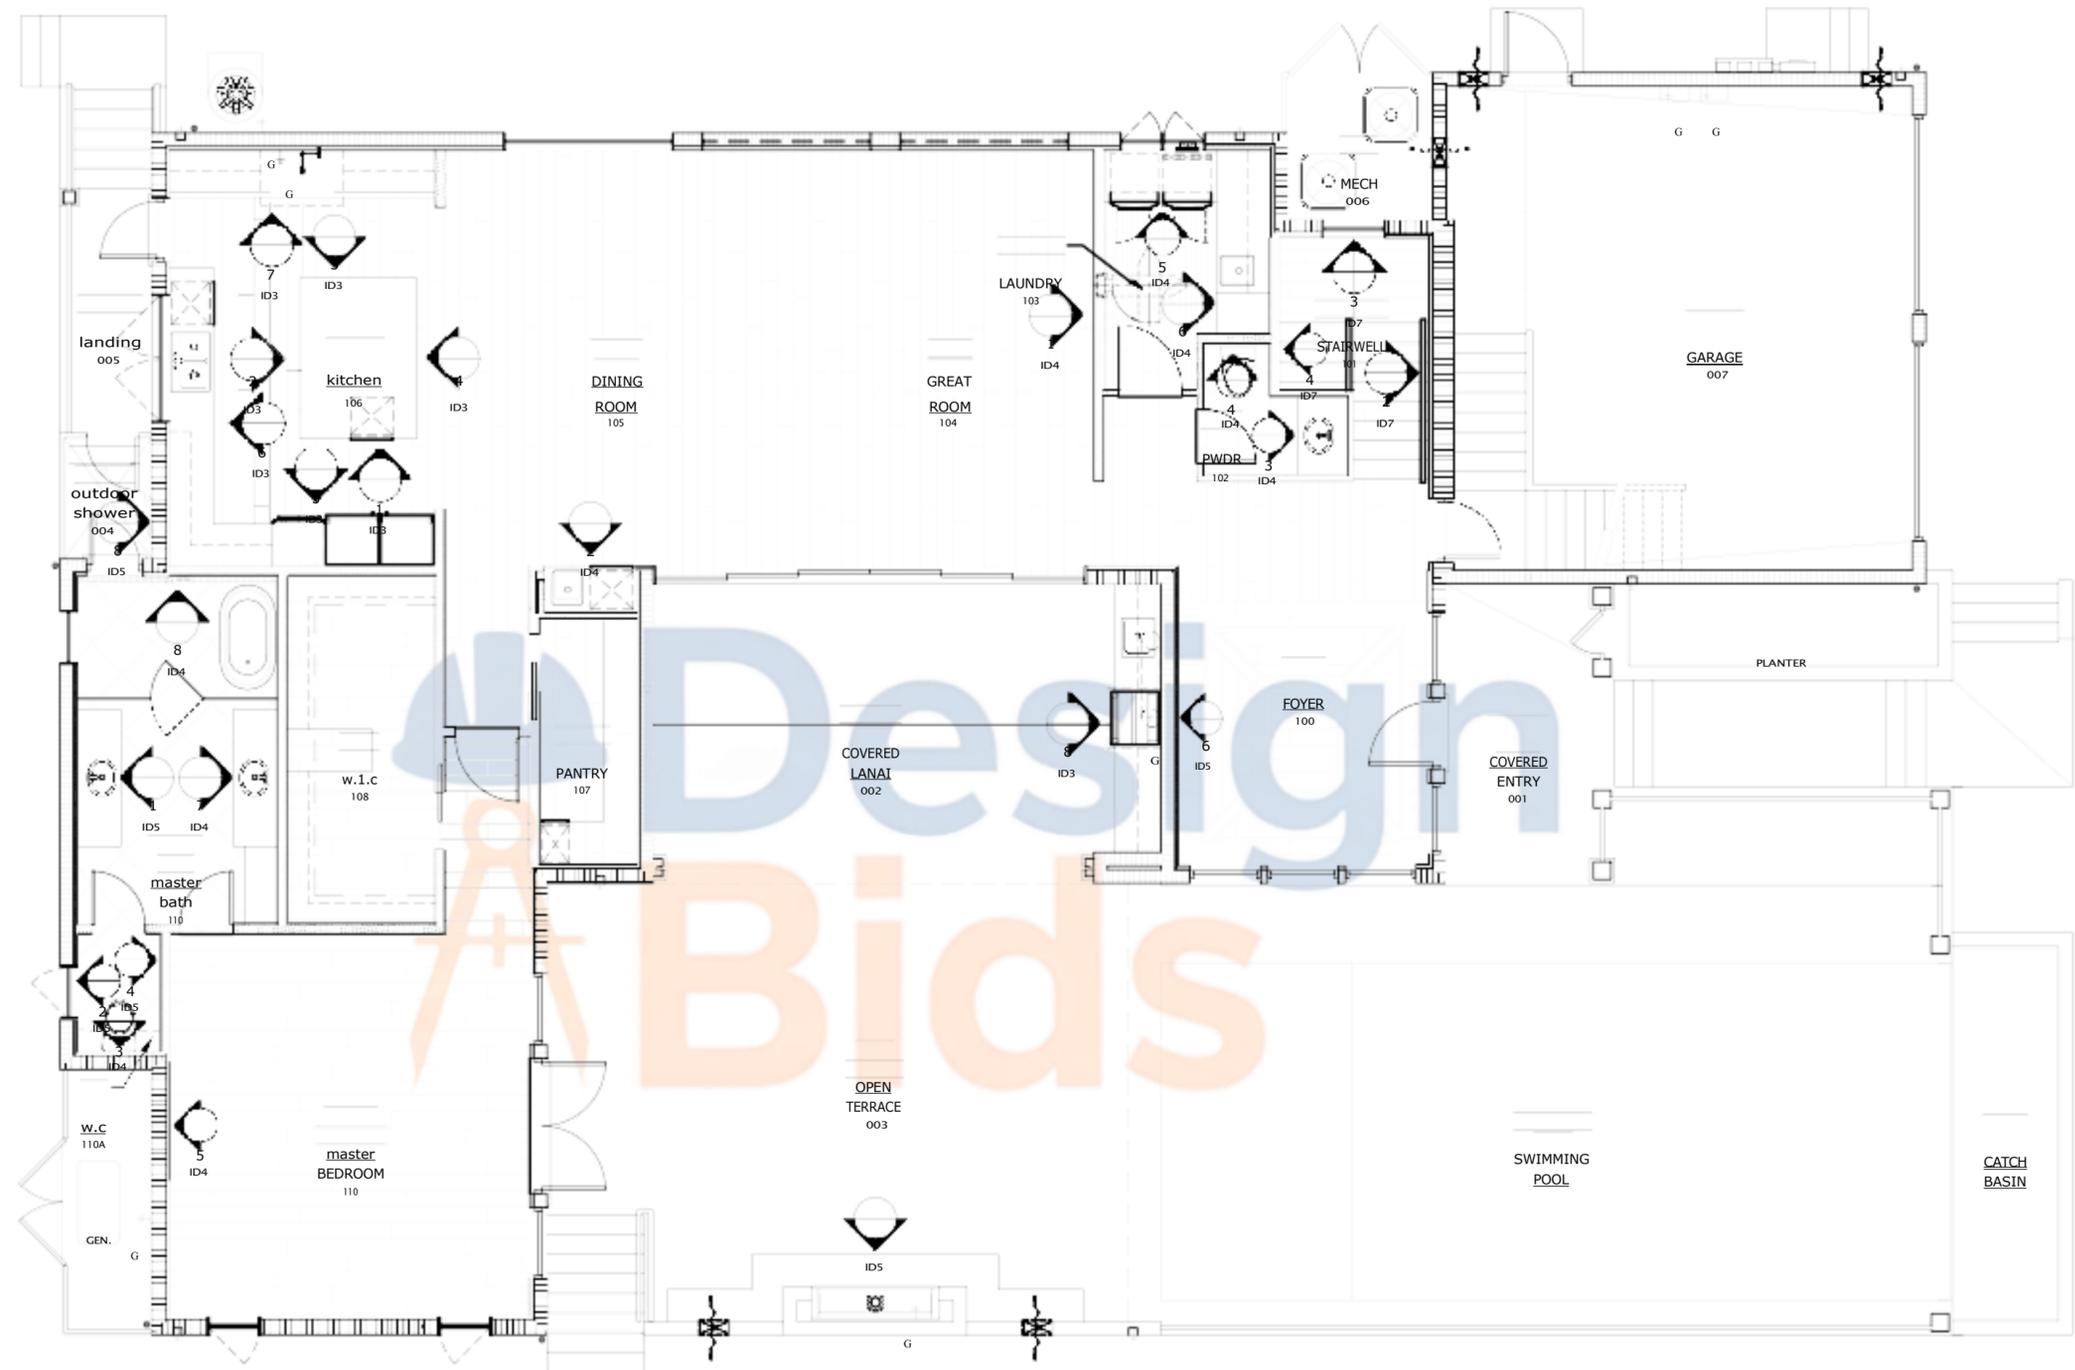


main level floor plan (elevations)  
SCALE: 1/4" = 1'-0"

main level floor plan (elevations)



# Design Bids

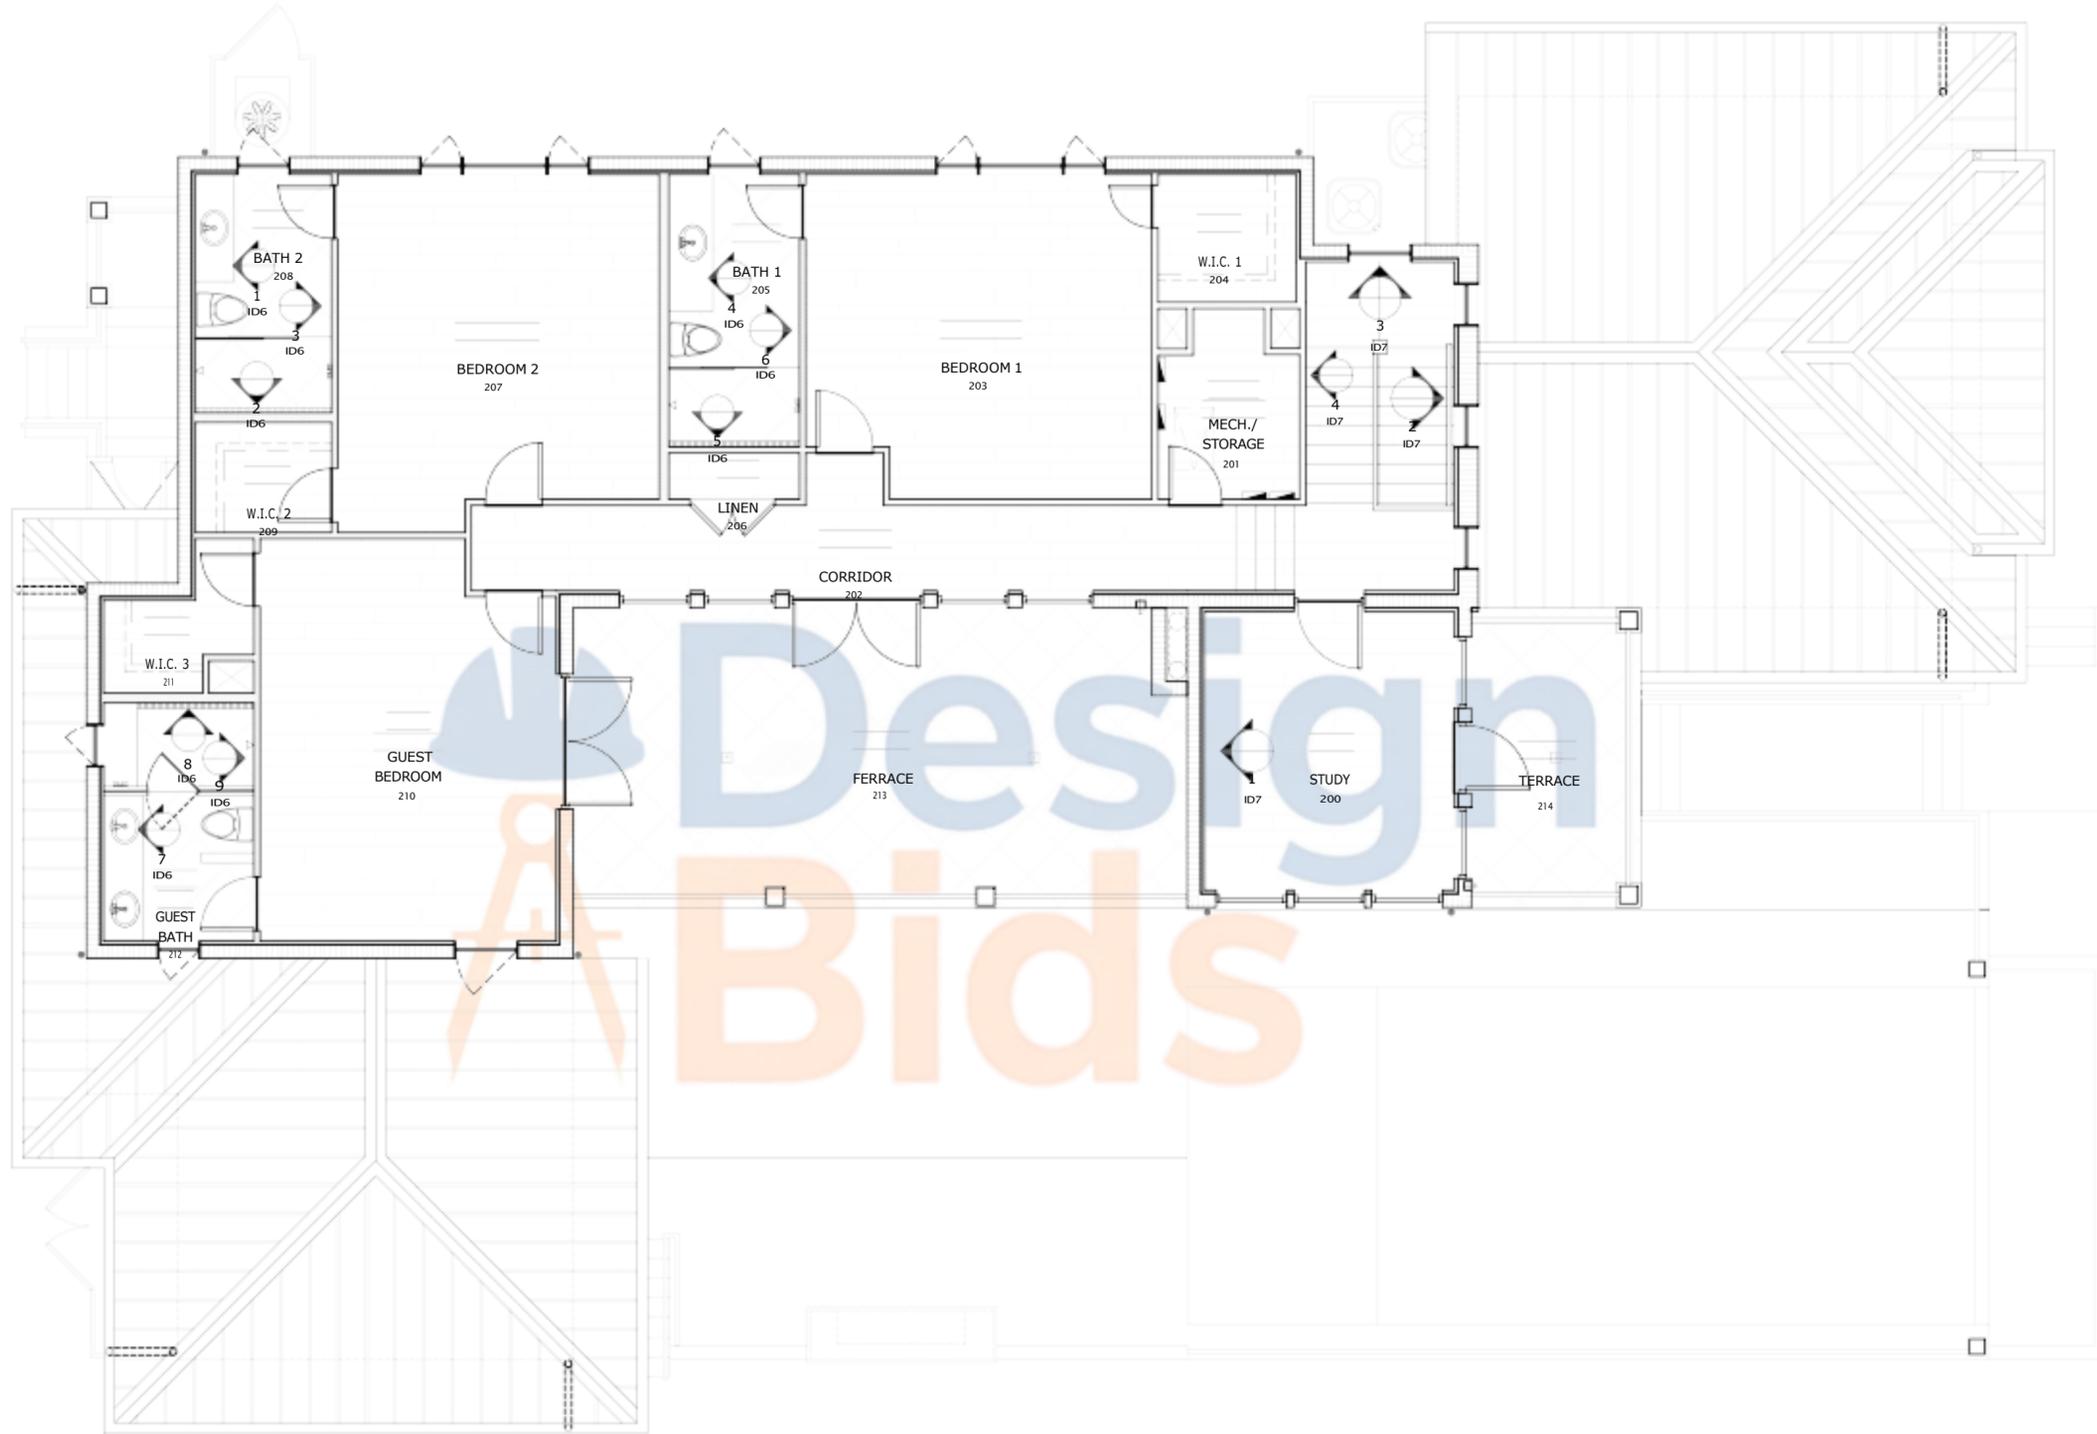


upper level floor plan (elevations)  
SCALE: 1/4" = 1'-0"


upper level floor plan (elevations)

DATE: 08 - 01 - 22  
SCALE: AS NOTED  
DRAWN: J.A.R.  
JOB:  
SHEET NO.:


id  
2.1

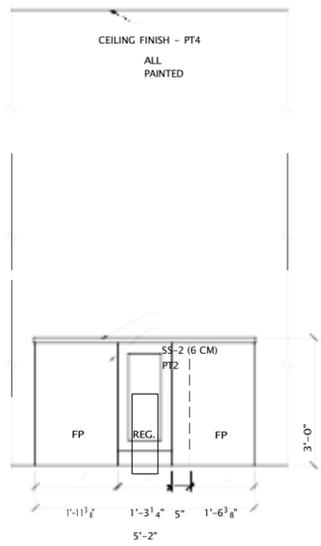


kitchen - island 1  
SCALE: 1/2" = 1'-0"

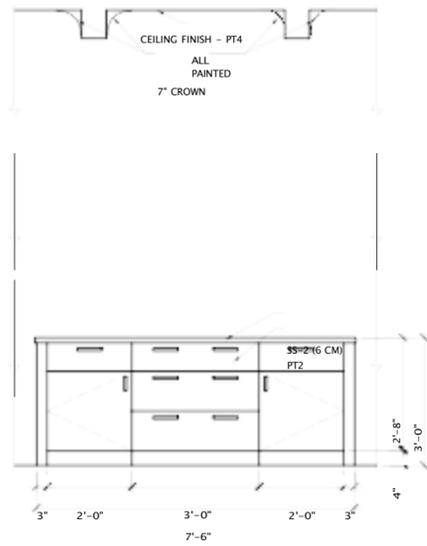


kitchen - island 2  
SCALE: 1/2" = 1'-0"

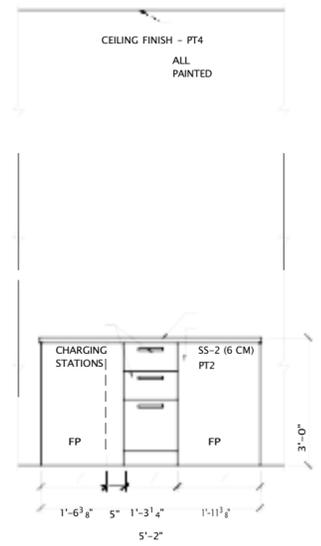


kitchen - island 3  
SCALE: 1/2" = 1'-0"

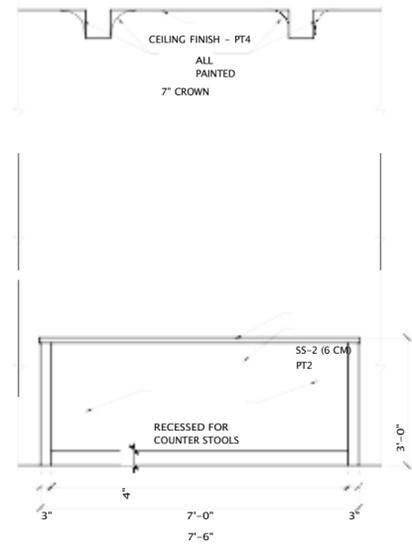


kitchen - island 4  
SCALE: 1/2" = 1'-0"

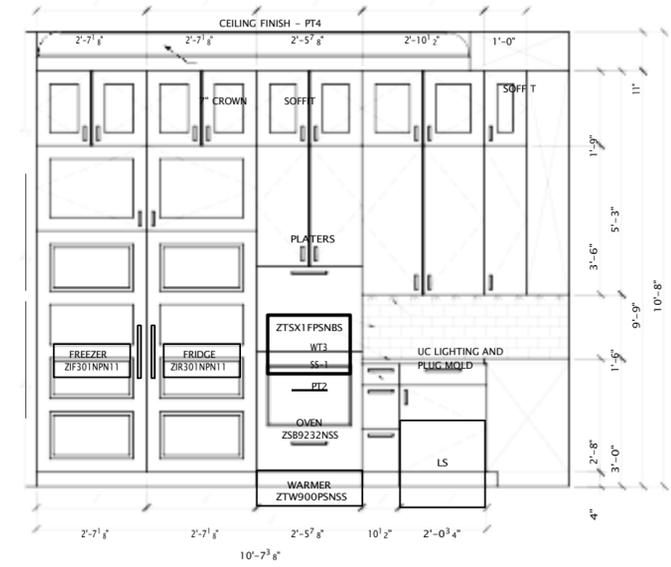


kitchen 5  
SCALE: 1/2" = 1'-0"

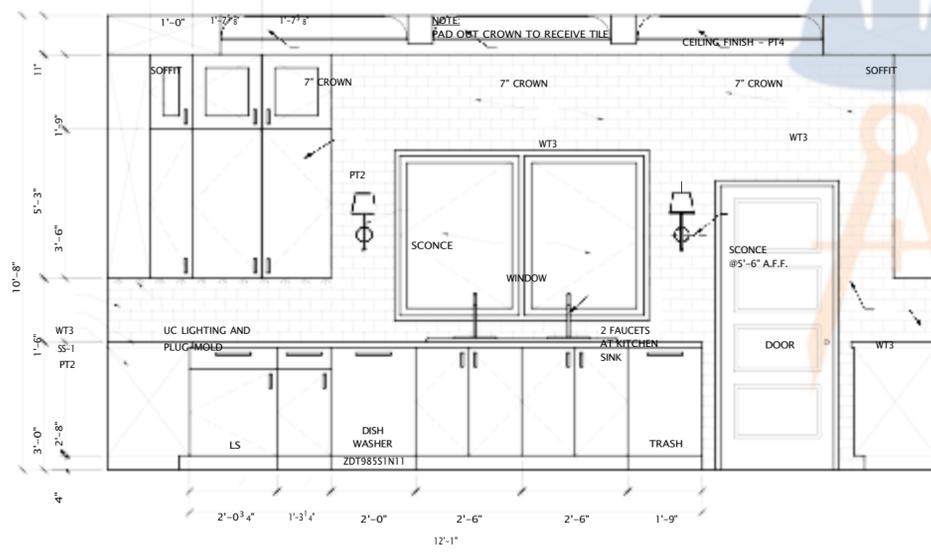

kitchen 6  
SCALE: 1/2" = 1'-0"

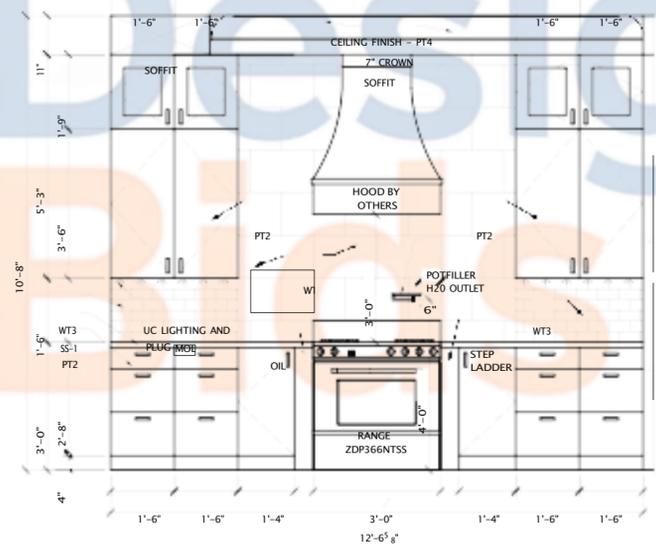

kitchen 7  
SCALE: 1/2" = 1'-0"

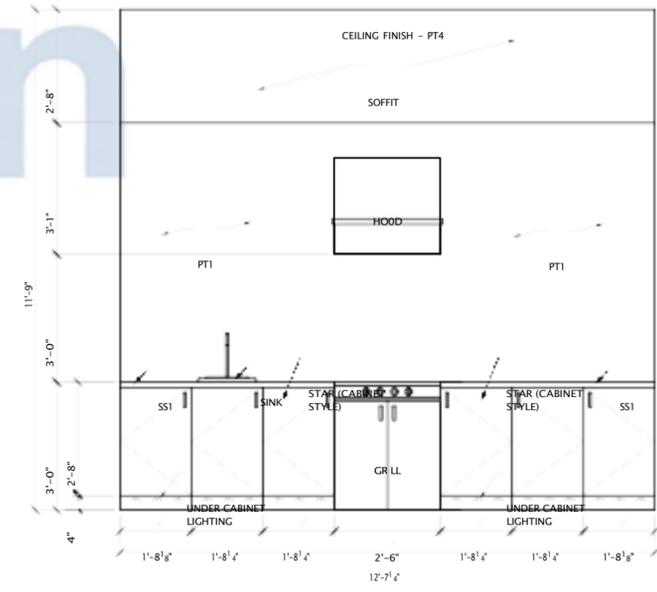


OUTSIDE KITCHEN 8  
SCALE: 1/2" = 1'-0"


NOTES:  
FINAL CABINET SHOP DRAWINGS TO SUPERSEDE ID  
DRAWINGS (SEE CABINET SCHEDULE ON ID-10 FOR  
FURTHER DETAILS). (BUILDER ENGINEER NOTE)




# Design Bids

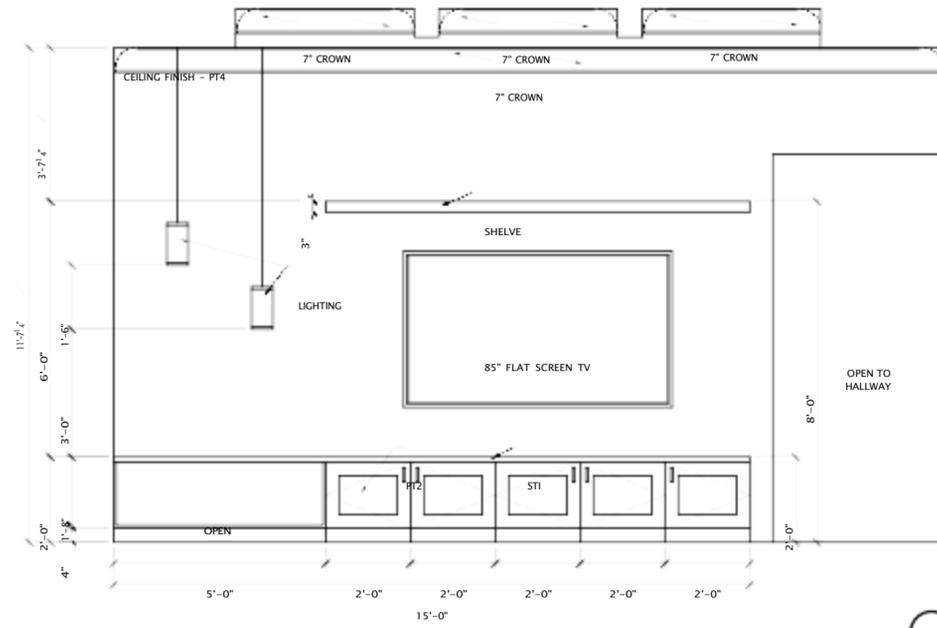


GREAT ROOM 1  
SCALE: 1/2" = 1'-0"

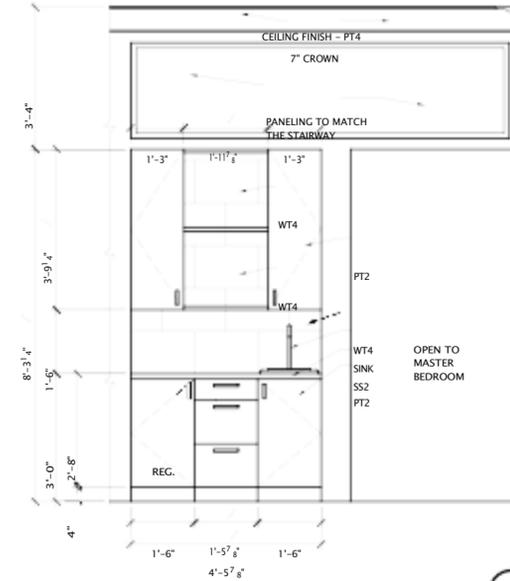


DINING ROOM 2  
SCALE: 1/2" = 1'-0"

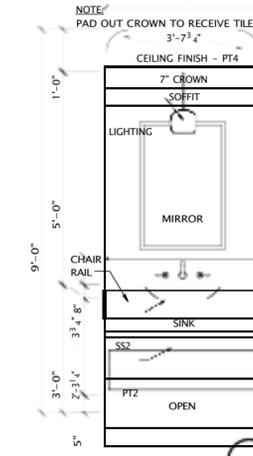


PWDR 3  
SCALE: 1/2" = 1'-0"

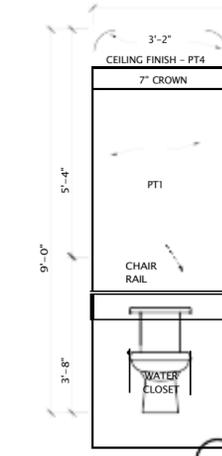


PWDR 4  
SCALE: 1/2" = 1'-0"

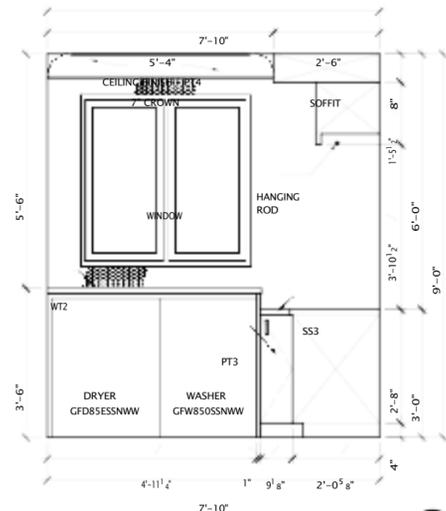


LAUNDRY 5  
SCALE: 1/2" = 1'-0"

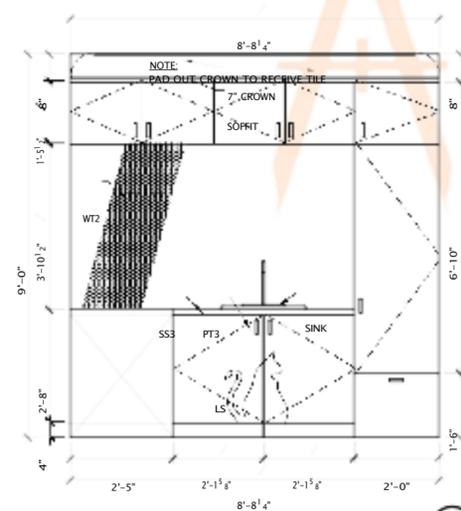

LAUNDRY 6  
SCALE: 1/2" = 1'-0"

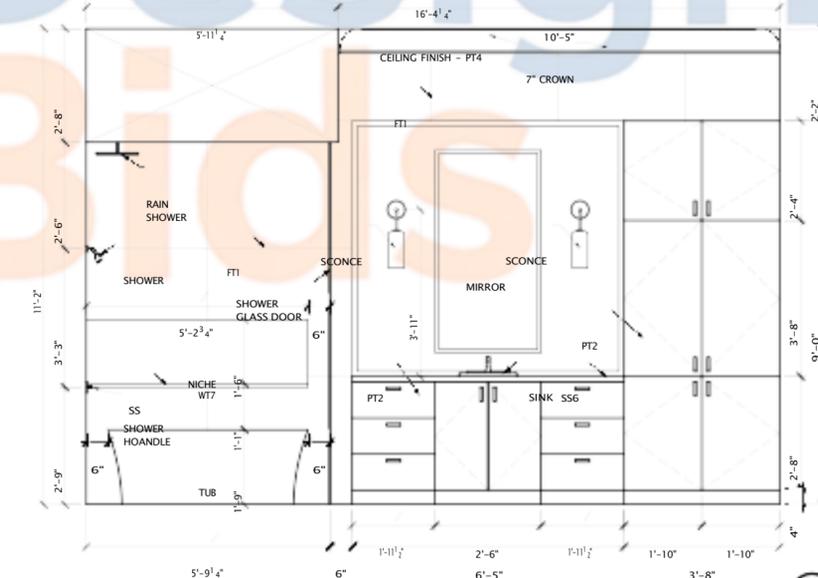

MASTER BATH 7  
SCALE: 1/2" = 1'-0"

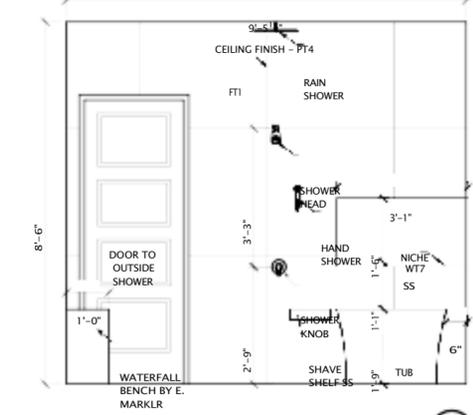

MASTER BATH 8  
SCALE: 1/2" = 1'-0"

Design Bids

elevations

NOTES:  
FINAL CABINET SHOP DRAWINGS TO SUPERSEDE ID  
DRAWINGS (SEE CABINET SCHEDULE ON ID-10 FOR  
FURTHER DETAILS). (BUILDER ENGINEER NOTE)









# Design Bids











OPEN TERRACE  
SCALE: 1/2" = 1'-0" 7

OUTSIDE SHOWER  
SCALE: 1/2" = 1'-0" 7


NOTES:  
FINAL CABINET SHOP DRAWINGS TO SUPERSEDE ID  
DRAWINGS (SEE CABINET SCHEDULE ON ID-10 FOR  
FURTHER DETAILS). (BUILDER/ENGINEER NOTE)

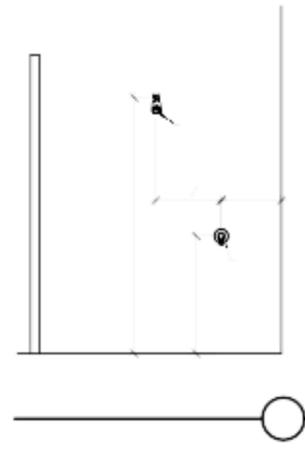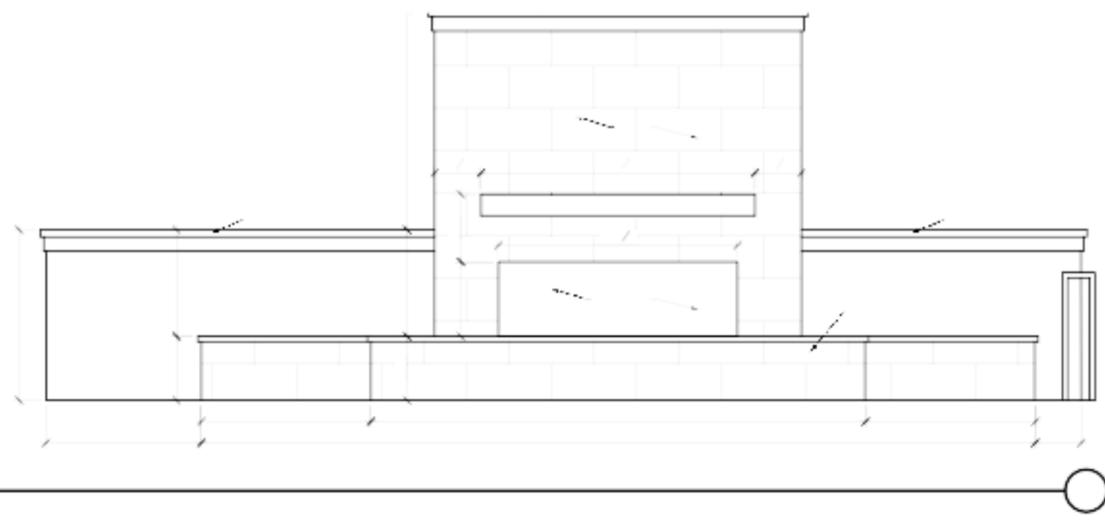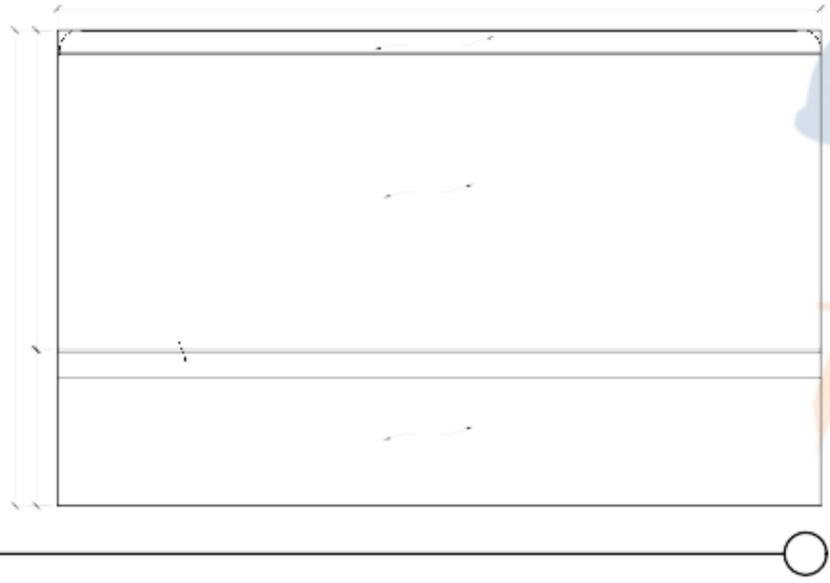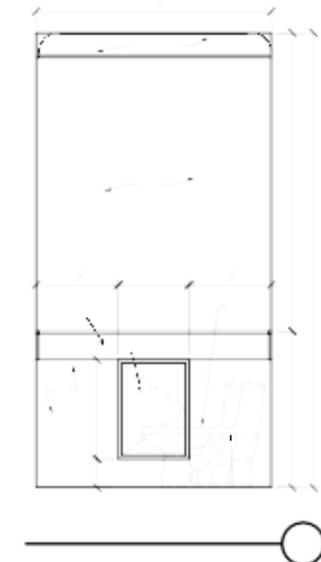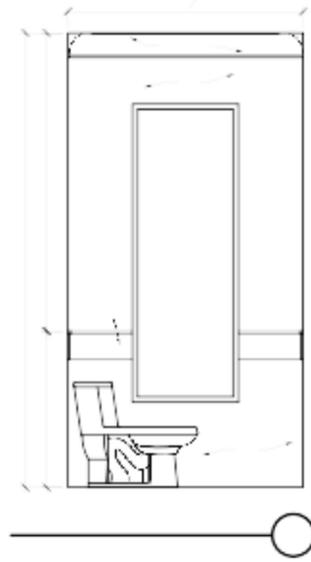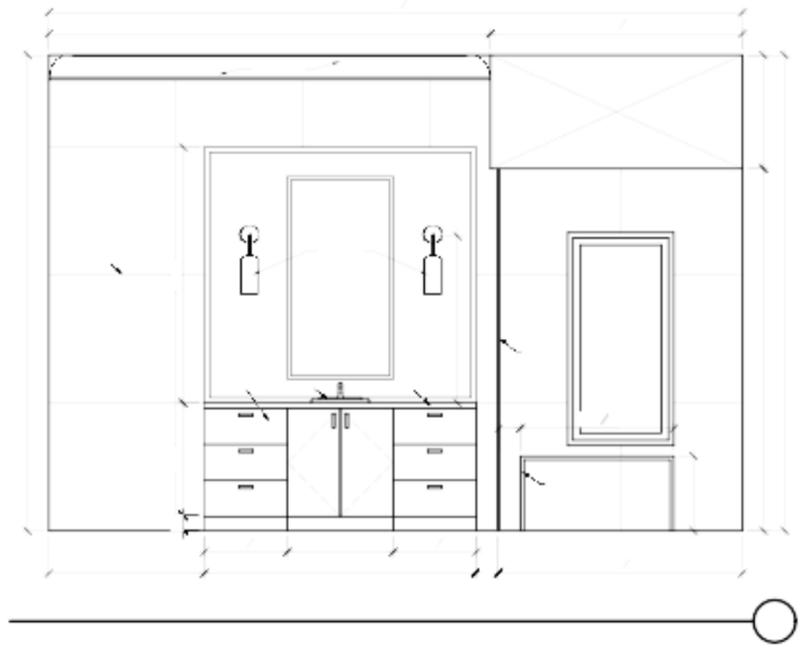

Design  
Bids

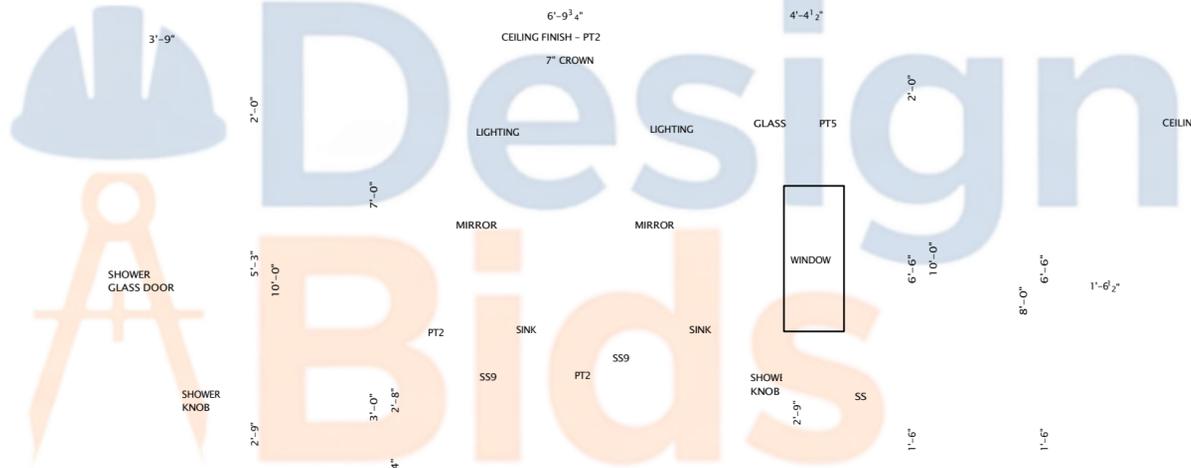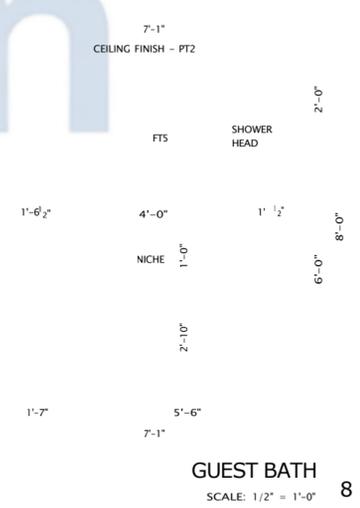
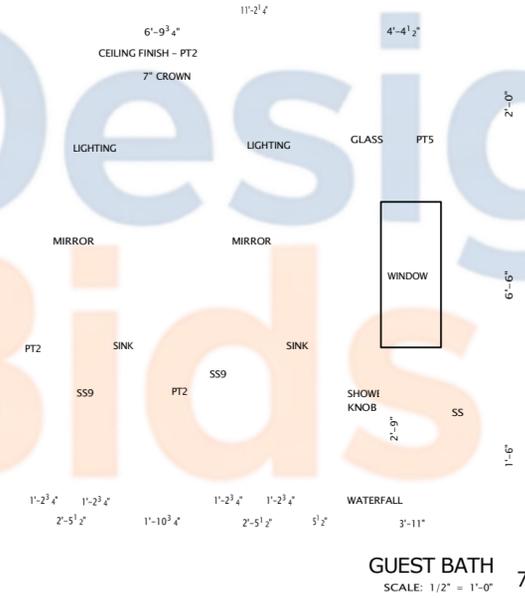
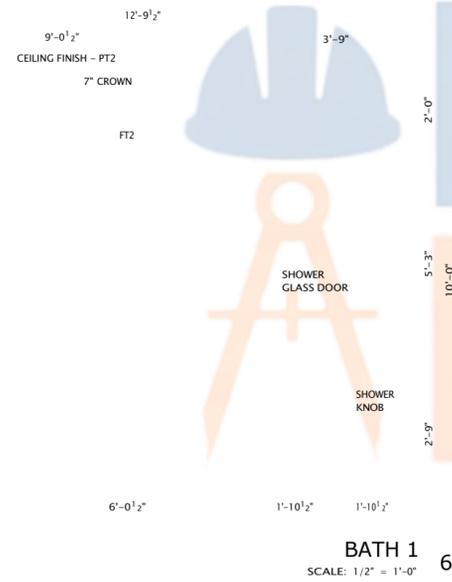
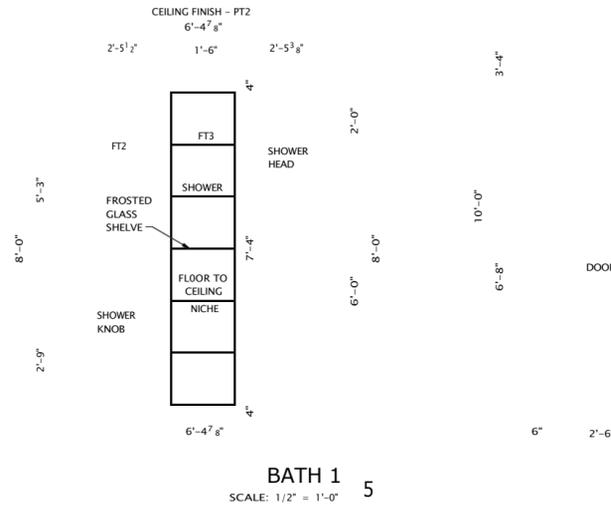
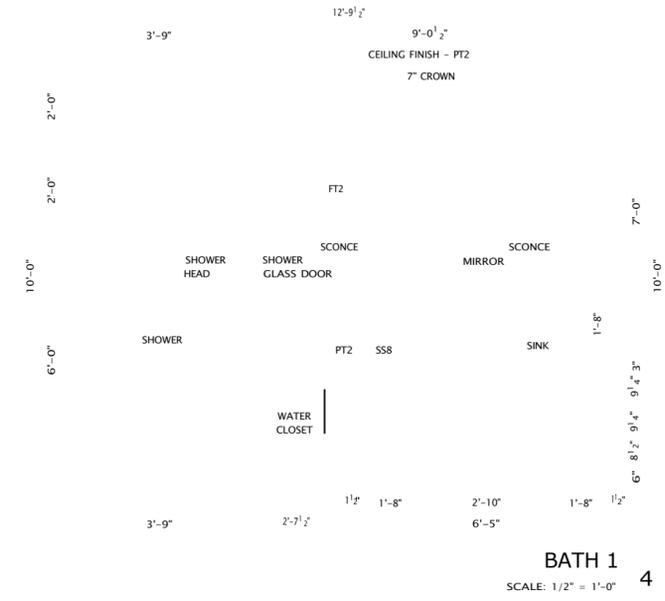
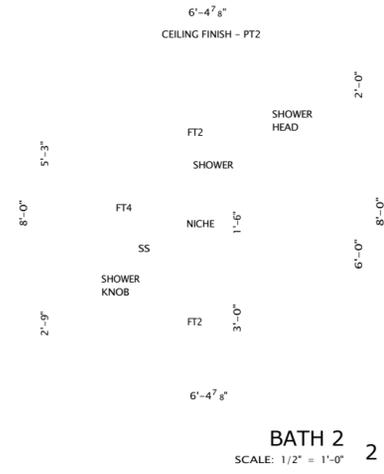
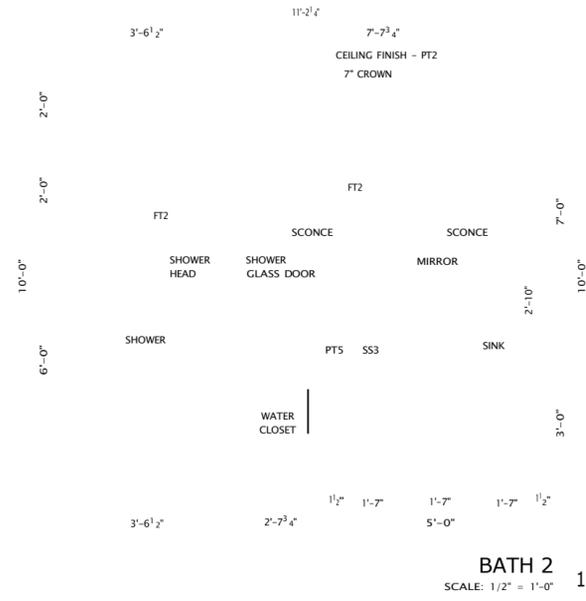






elevations

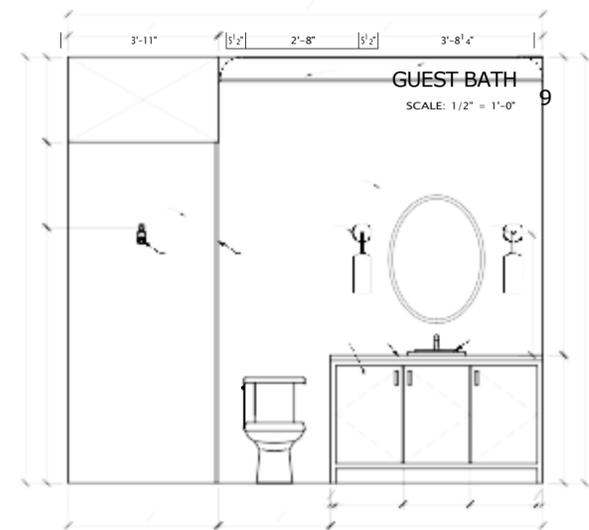

GUEST BATH  
SCALE: 1/2" = 1'-0"

NOTES:  
FINAL CABINET SHOP DRAWINGS TO SUPERSEDE ID  
DRAWINGS (SEE CABINET SCHEDULE ON ID-10 FOR  
FURTHER DETAILS). (BUILDER ENGINEER NOTE)

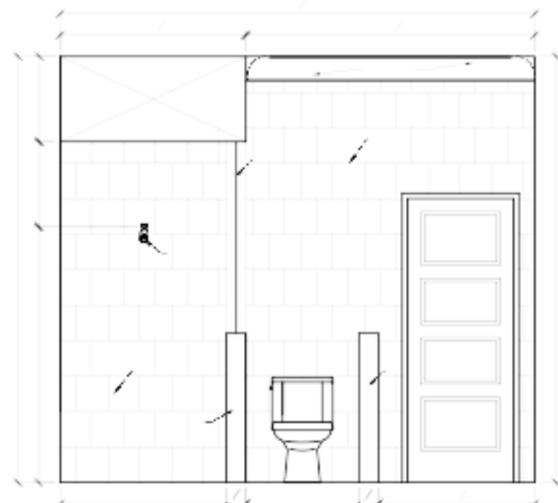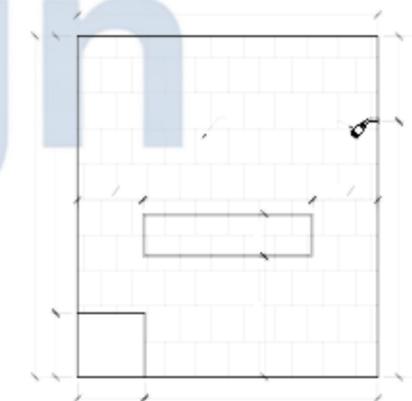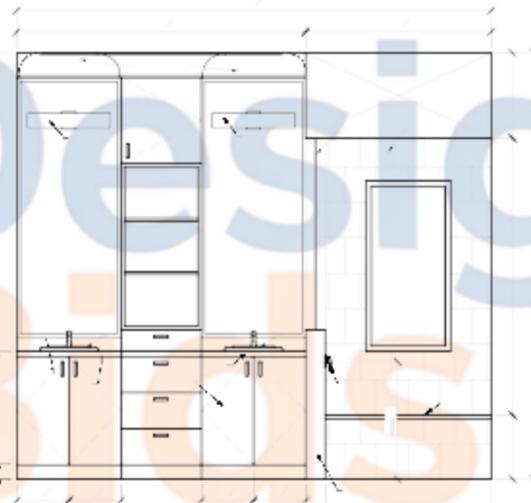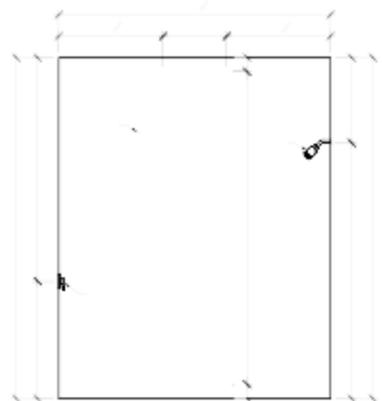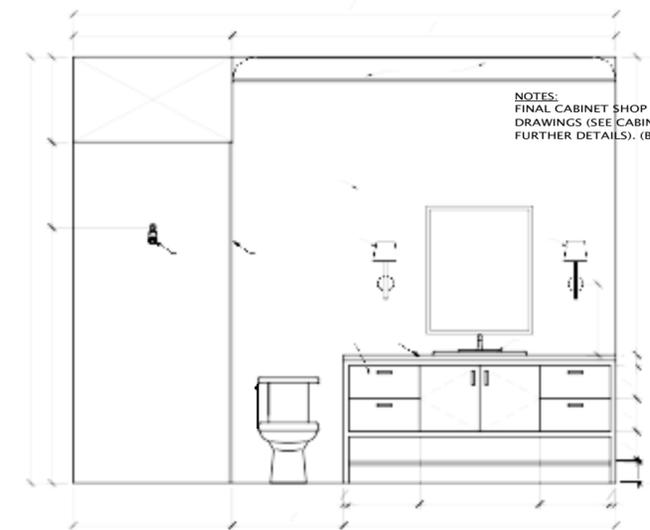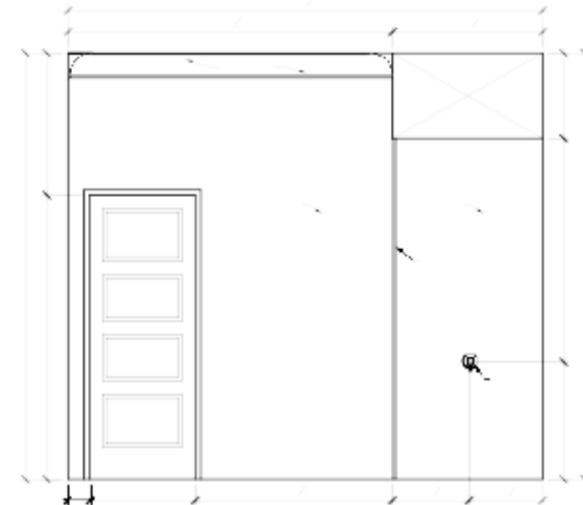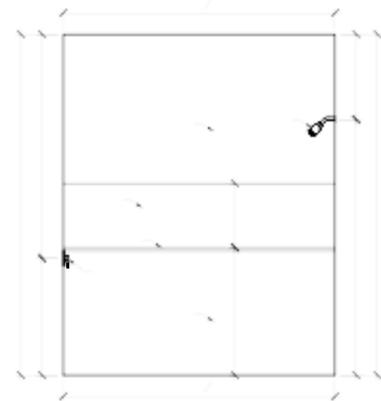

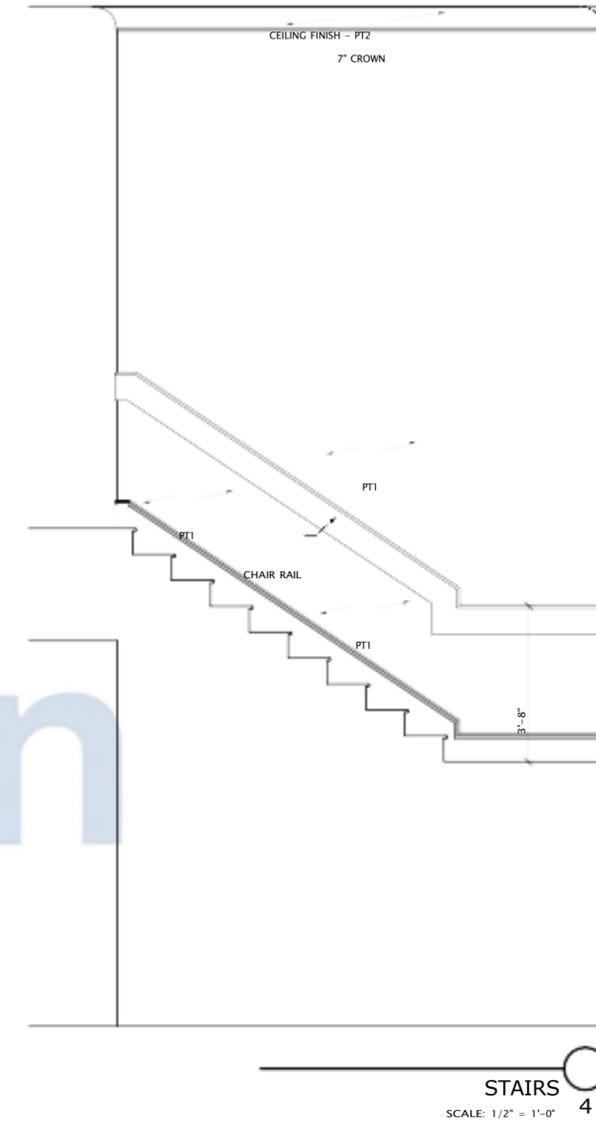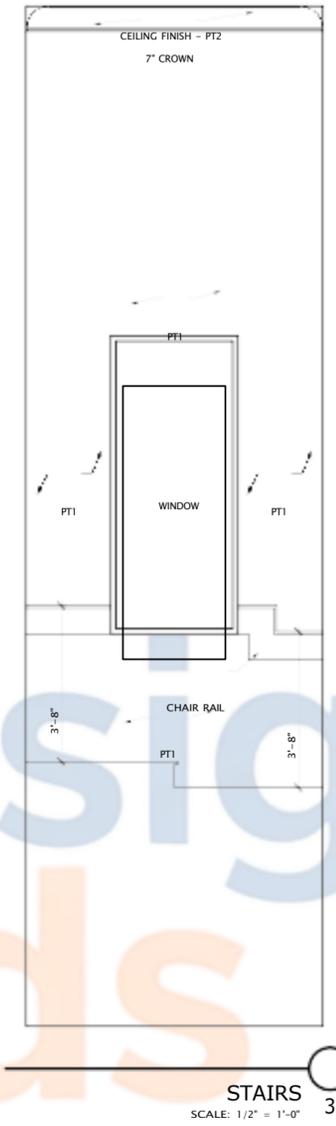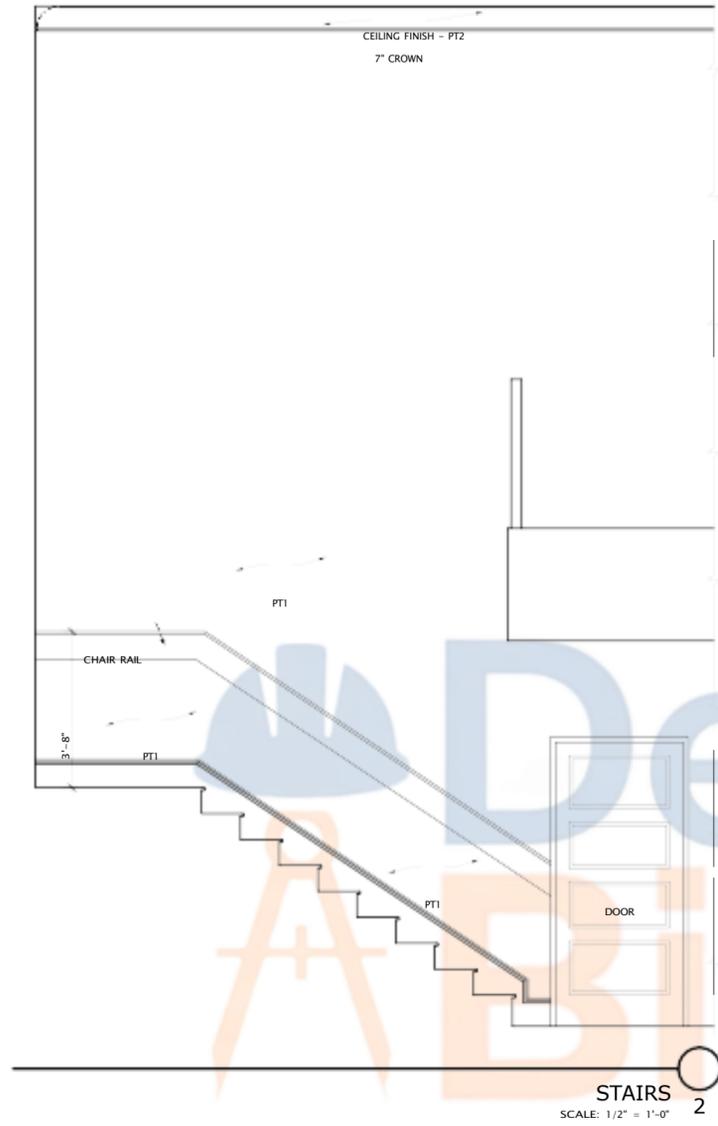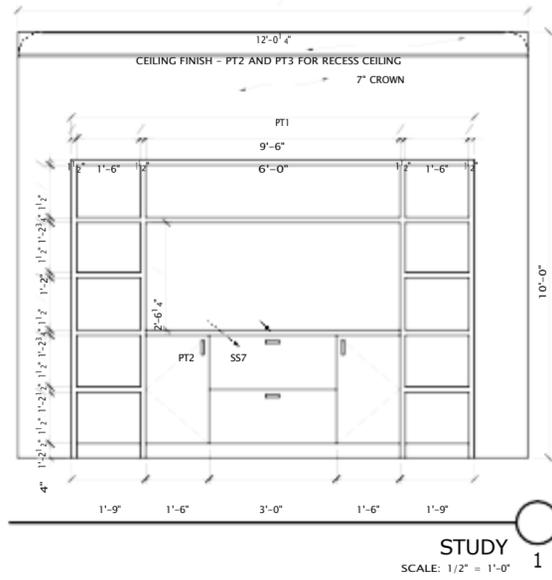


elevations

NOTES:  
FINAL CABINET SHOP DRAWINGS TO SUPERSEDE ID  
DRAWINGS (SEE CABINET SCHEDULE ON ID-10 FOR  
FURTHER DETAILS). (BUILDER ENGINEER NOTE)



# Design Bids

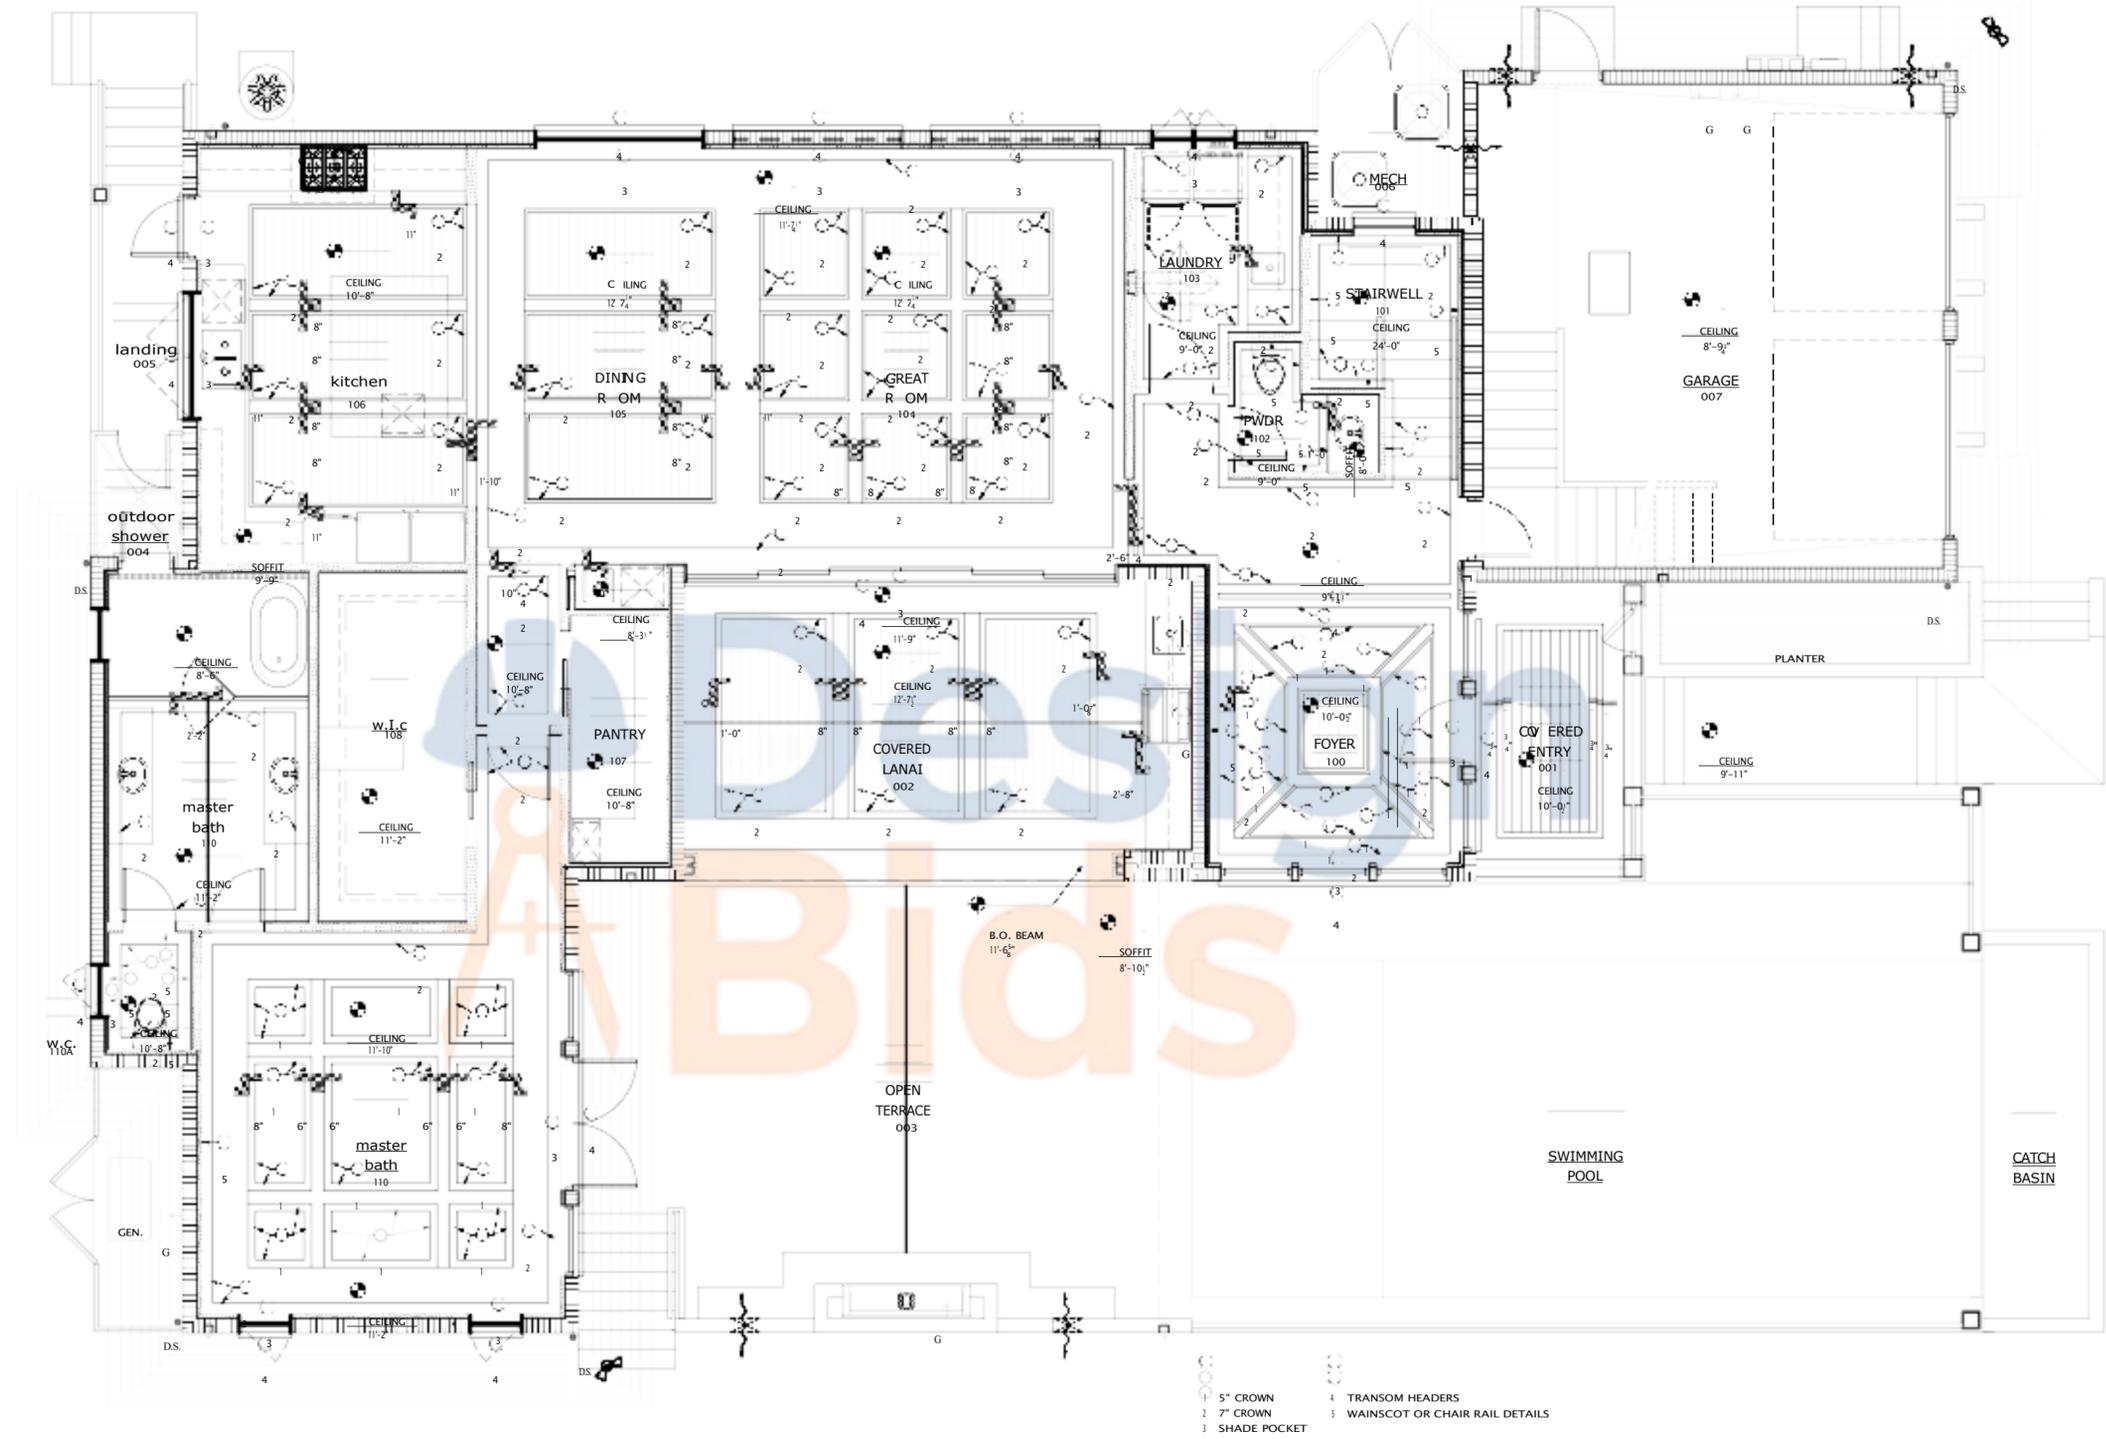


main level floor plan (trim)  
SCALE: 1/4" = 1'-0"

main level floor plan (trim)

DATE: 08 - 01 - 22  
SCALE: AS NOTED  
DRAWN: J.A.R.  
JOB:  
SHEET NO.:

id  
8

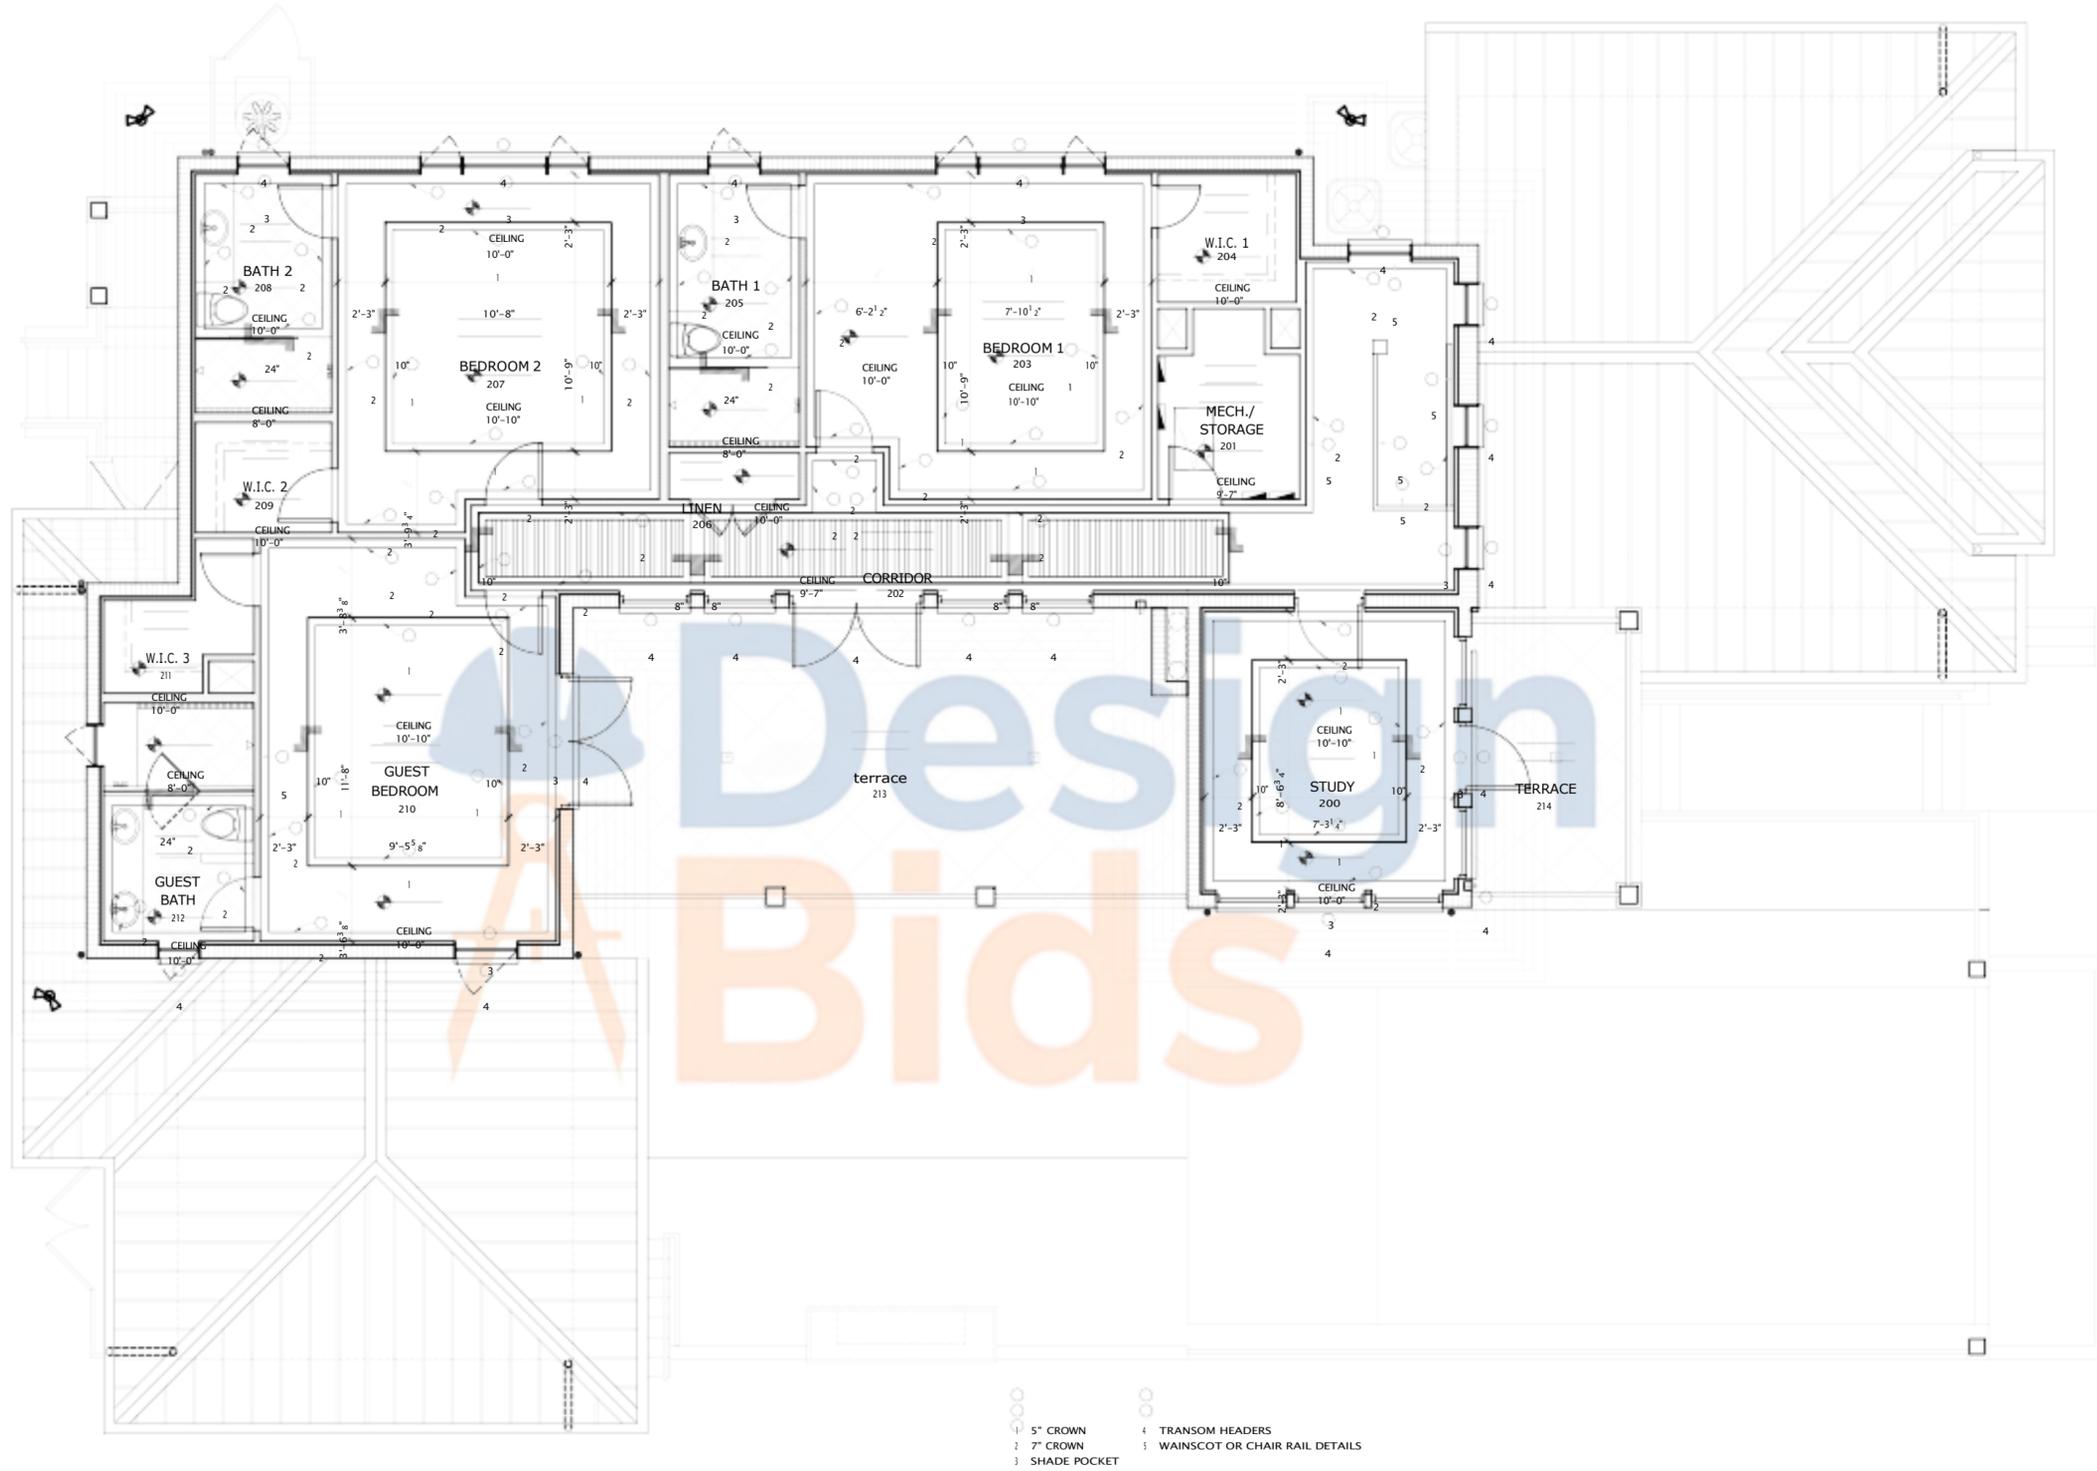

- 1 5" CROWN
- 2 7" CROWN
- 3 SHADE POCKET
- 4 TRANSOM HEADERS
- 5 WAINSCOT OR CHAIR RAIL DETAILS




upper level floor plan (trim)  
SCALE: 1/4" = 1'-0"

upper level floor plan (trim)

DATE: 08 - 01 - 22  
SCALE: AS NOTED  
DRAWN: J.A.R.  
JOB:

SHEET NO.:  
**id**  
**8.1**

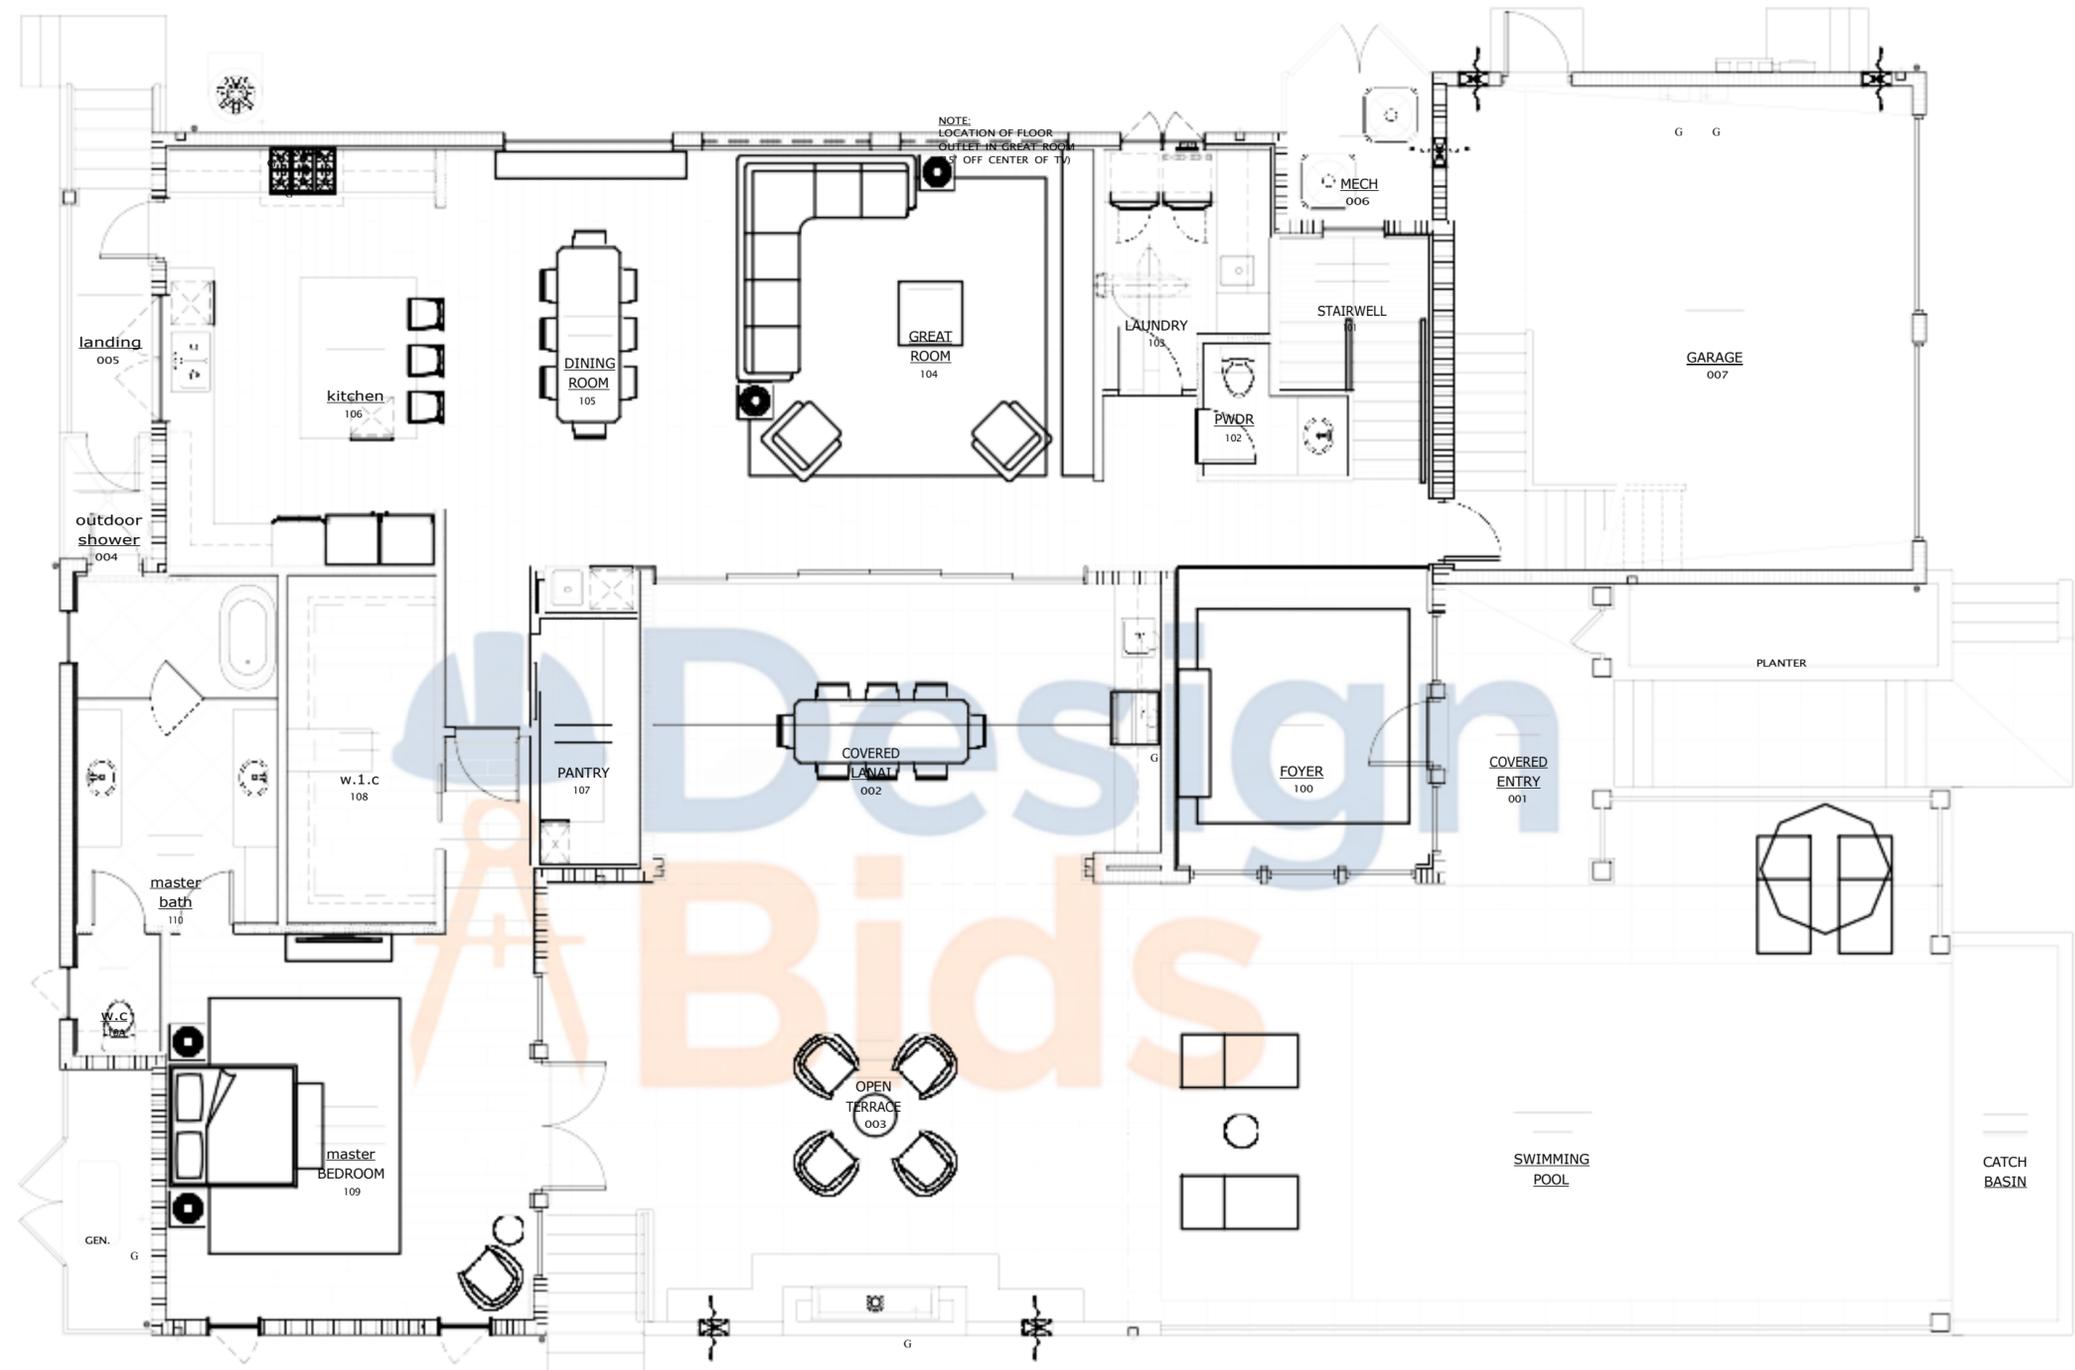


main level FURNITURE plan  
SCALE: 1/4" = 1'-0"

main level FURNITURE plan



# Design Bids

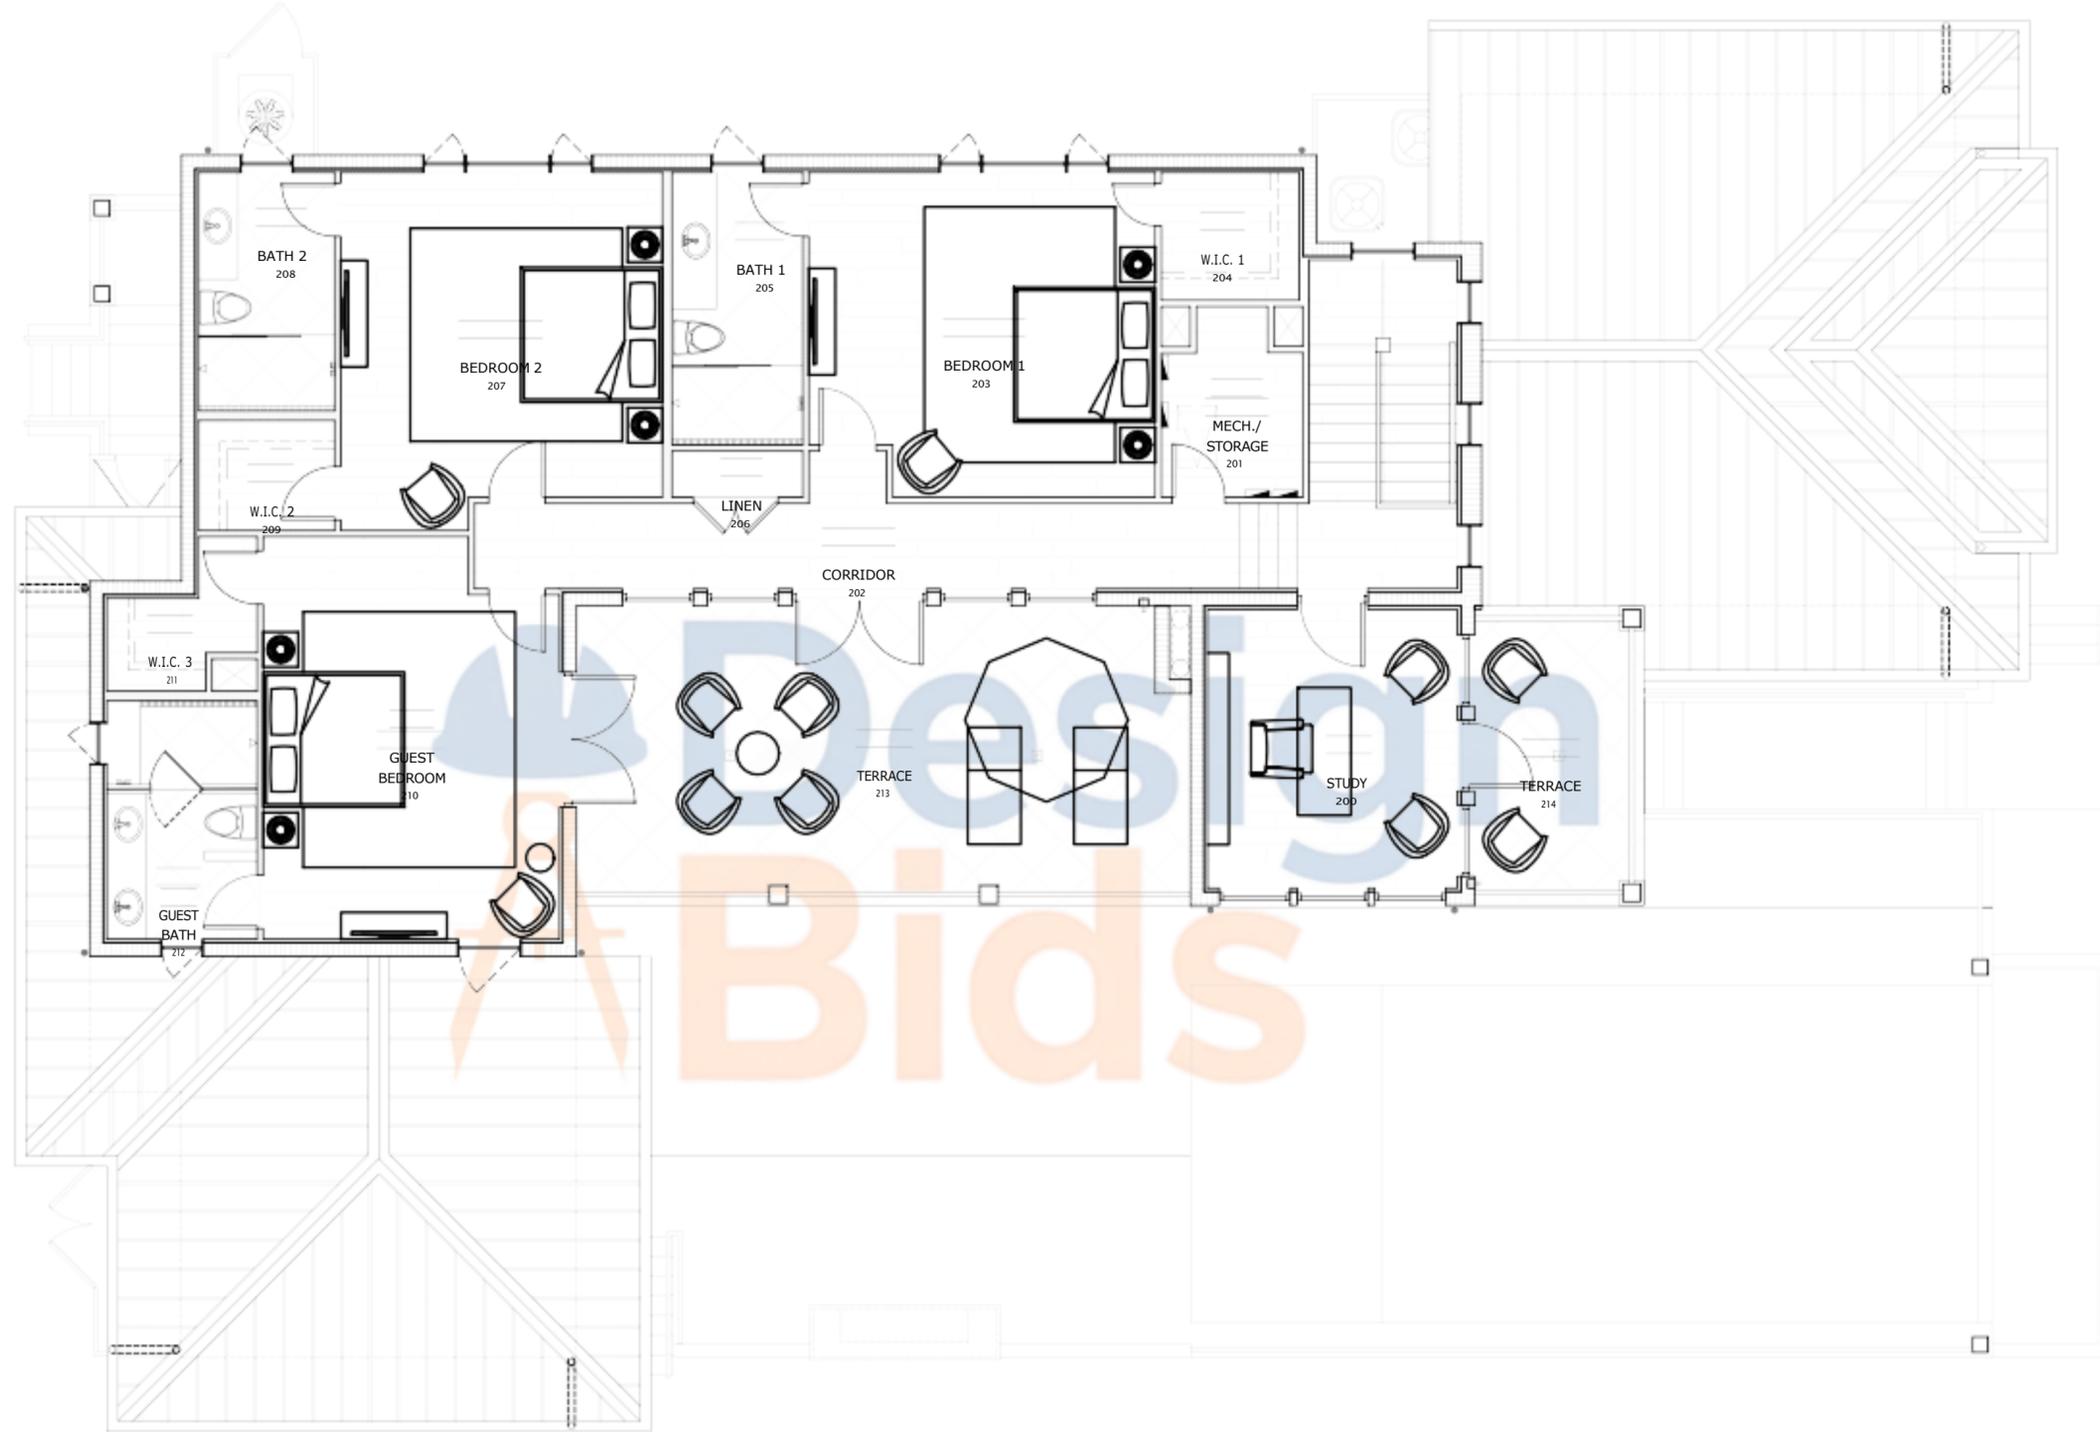

upper level FURNITURE plan  
SCALE: 1/4" = 1'-0"

upper level FURNITURE plan

DATE: 08 - 01 - 22  
SCALE: AS NOTED  
DRAWN: J.A.R.  
JOB:  
SHEET NO.:

id  
12.1